



DATE	DESIGN	BY	DATE	DESIGN	BY
July, 2013	Mike Gollino	Mike Gollino	July, 2013	Mike Gollino	Mike Gollino
DATE	DATE	DATE	DATE	DATE	DATE
8-18-15	10-11-17	10-11-17	10-11-17	10-11-17	10-11-17
DESCRIPTION	DESCRIPTION	DESCRIPTION	DESCRIPTION	DESCRIPTION	DESCRIPTION
UPDATE OCCUPANTS & RENOVATION DATES	UPDATE OCCUPANTS & RENOVATION DATES	UPDATE OCCUPANTS & RENOVATION DATES	UPDATE OCCUPANTS & RENOVATION DATES	UPDATE OCCUPANTS & RENOVATION DATES	UPDATE OCCUPANTS & RENOVATION DATES
NO. Δ	NO. Δ	NO. Δ	NO. Δ	NO. Δ	NO. Δ
1	1	1	1	1	1
2	2	2	2	2	2
3	3	3	3	3	3
100	100	100	100	100	100



CONSULTING ENGINEERS, P.A.
CIVIL, MUNICIPAL &
STRUCTURAL ENGINEERS
COMPREHENSIVE
ENVIRONMENTAL SERVICES
BLN = C0562




154 Roundabout Ct.
Rocky Mount, N.C. 27804
Phone: (252) 972-7703
Fax: (252) 972-7638

www.appianengineers.com
admin@appianengineers.com

Final Drawings
Review Purposes ONLY

GLENOIT MILLS
FABRIC DIVISION PLANT
3051 Main Street, Tarboro, N.C.

12-069-3
D-0000
S-1

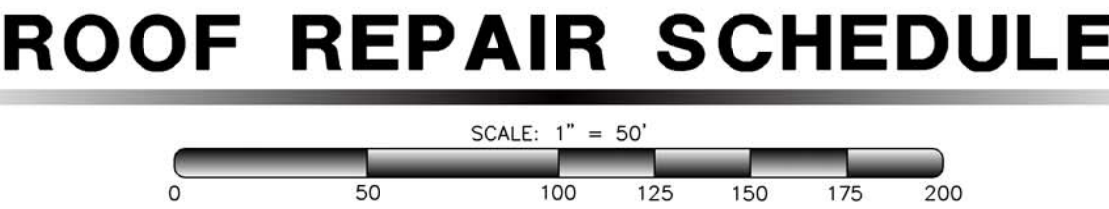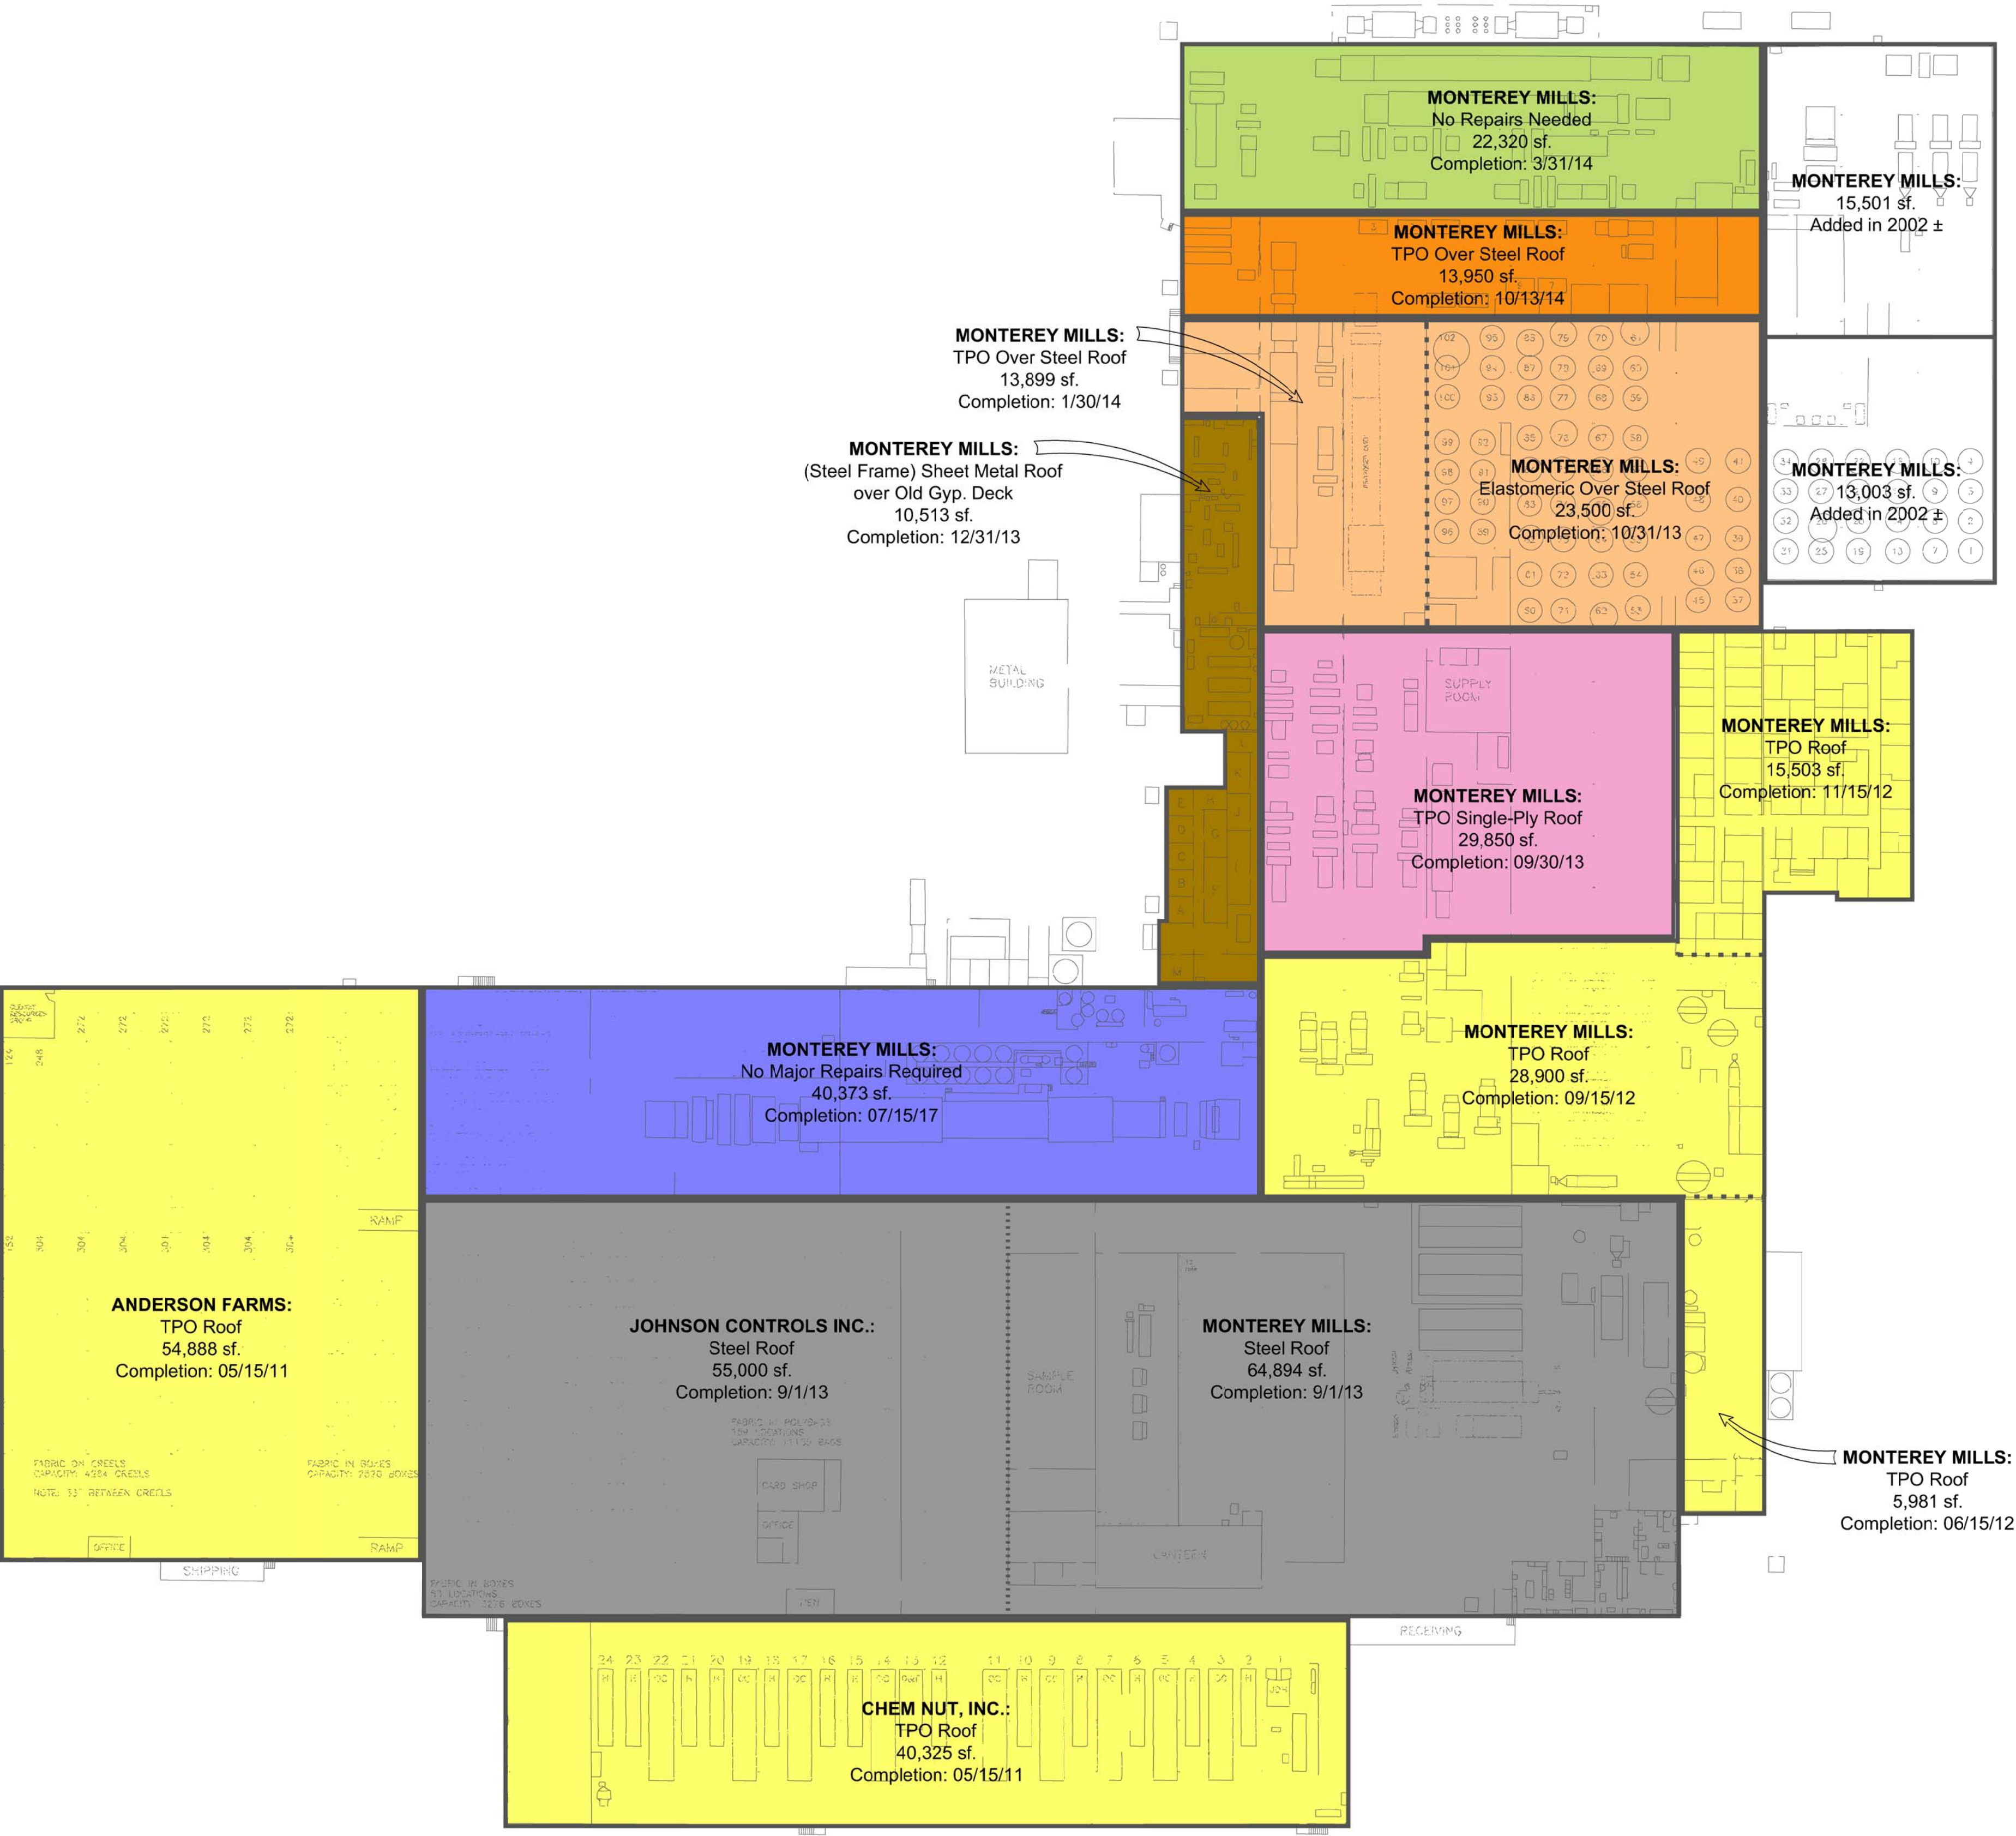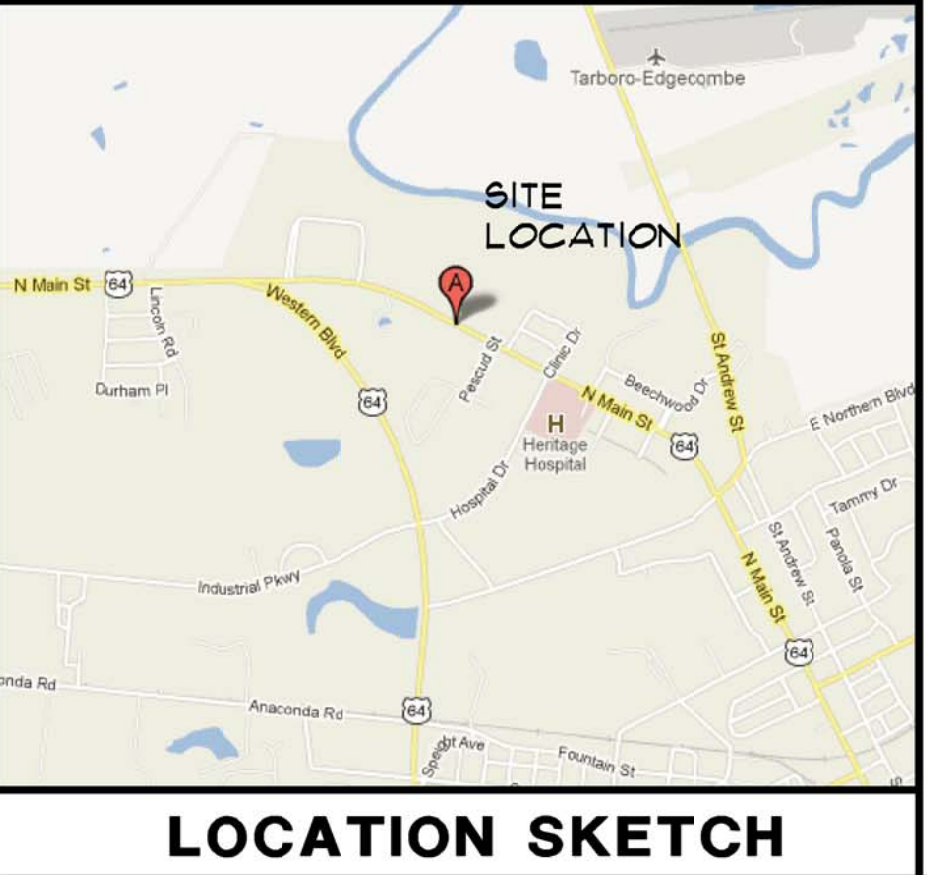



EXP. SZALED	AS NOTED	DATE	July, 2013	SEASON	Bobby Joyner
EXP. SZALED	N/A	DATE	May 6, 2013	SEASON	Bob
EXP. SZALED	N/A	DATE	May 6, 2013	SEASON	Bob



CONSULTING ENGINEERS, P.A.
CIVIL, MUNICIPAL &
STRUCTURAL ENGINEERS
COMPREHENSIVE
ENVIRONMENTAL SERVICES
BLN = C0562

154 Roundabout Ct.
Rocky Mount, N.C. 27804
Phone: (252) 972-7703
Fax: (252) 972-7638

www.applanengineers.com
admin@applanengineers.com


**Final Drawings
Review Purposes ONLY**

GLENWOOD PROPERTIES
formerly - GLENOIT MILLS
FABRIC DIVISION PLANT
3051 Main Street, Tarboro, N.C.

12-069-3
D-0000
S-4



LOCATION SKETCH

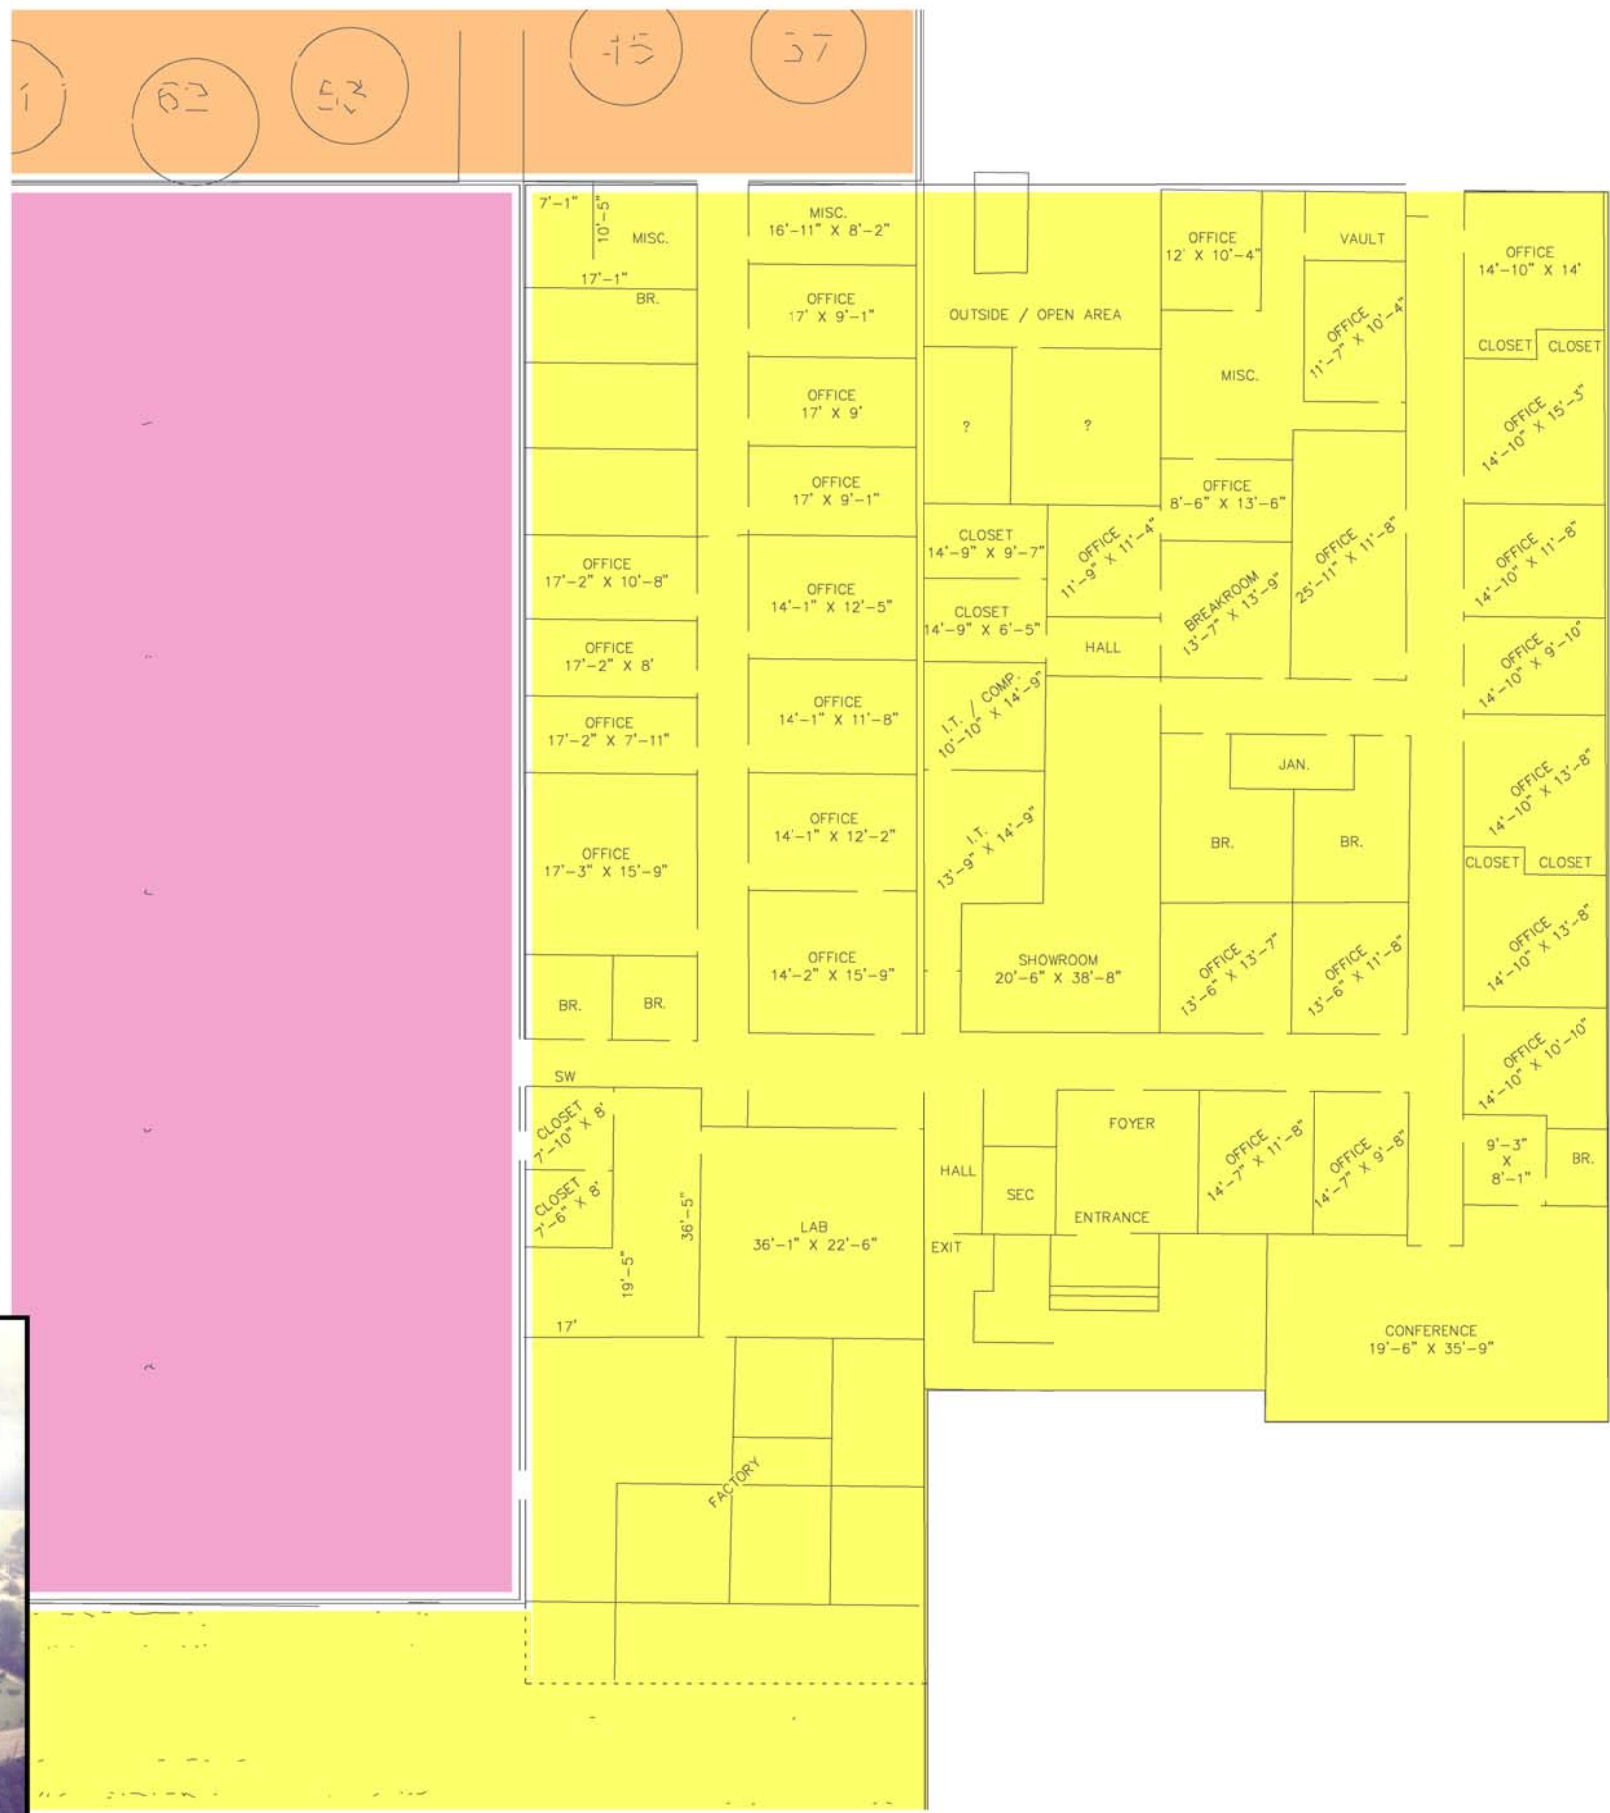

OFFICE DIMENSIONS

SW - SWITCHBOARD
W/R - WAITING ROOM
W - WINDOW
D - DOOR
FY - FOYER
F - FLERROOM
B - BREAKROOM
O - OFFICE
B/R - BATHROOM M/W
V - VAULT
CL - CLOSET
M - MECHANICAL
I - I.T. / COMMUNICATION ROOM
CO - CONFERENCE
SH - SHOWROOM

